
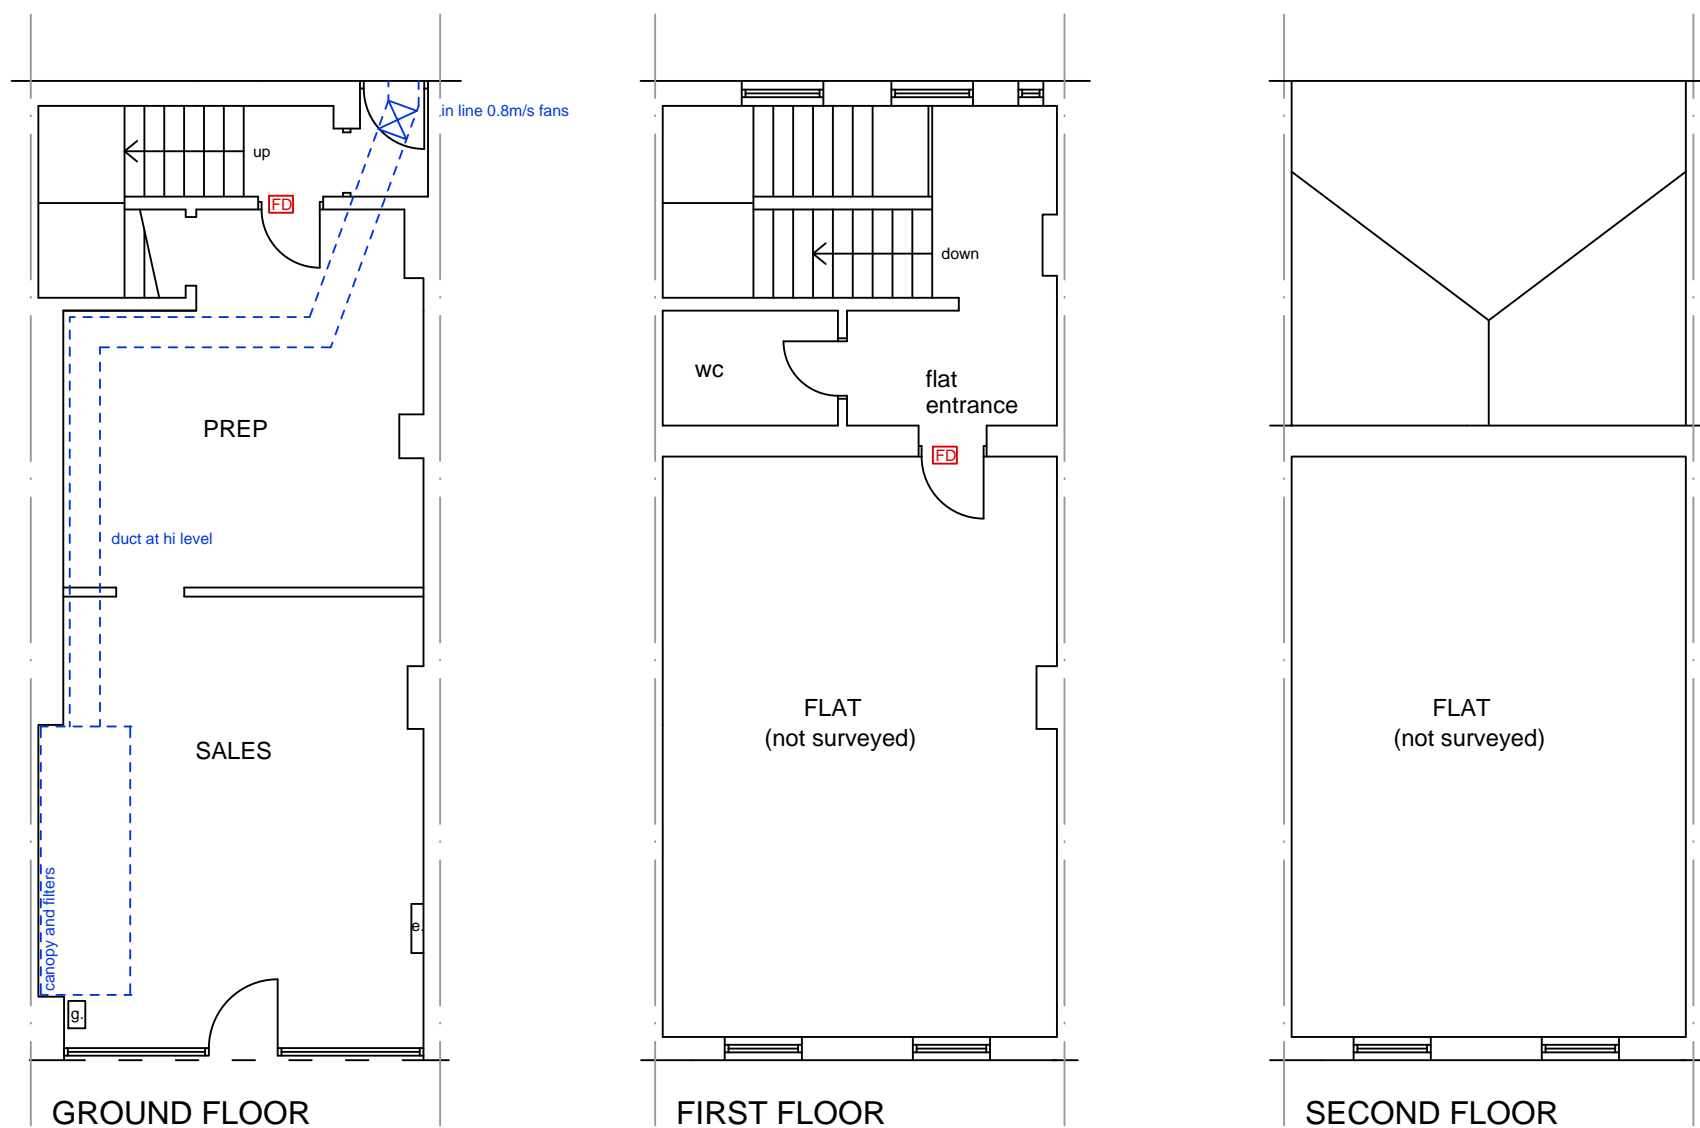


NOTES:

ALL DIMENSIONS MUST BE CHECKED ON SITE BEFORE ANY WORK IS PUT IN HAND AND ANY DISCREPANCY REPORTED TO OSBORNE ARCHITECTURAL DESIGN LIMITED

FIGURED DIMENSIONS MUST BE USED IN PREFERENCE TO SCALED DIMENSIONS WHICH MUST BE VERIFIED WHERE CRITICAL

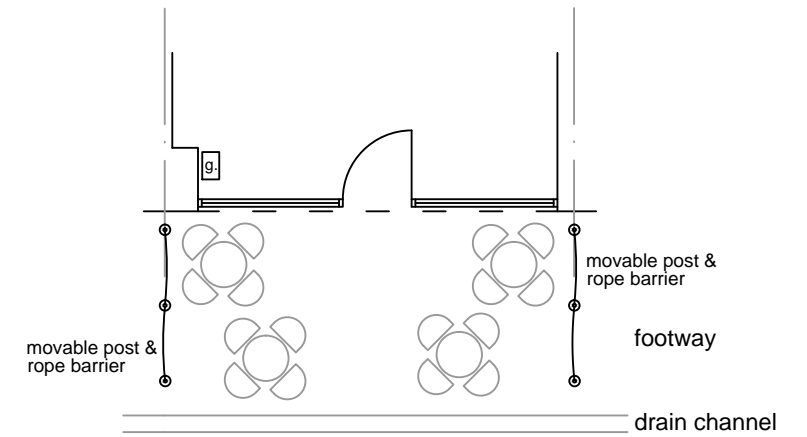

PROJECT

184 DALTON ROAD
BARROW IN FURNESS

TITLE

PROPOSED FLOOR PLANS & ELEVATIONS

SCALE	DATE	DRWG NO	REVISION
1:100@A3	jul23	247.02	A
DRAWN	CHECKED		
ao			

osborne architectural design limited

23 ALDWYCH TERRACE, ULVERSTON, CUMBRIA LA12 0EU
TEL / FAX 01229 581562 MOB 07767 023511 EMAIL andyoad@sky.com