

PLANNING COMMITTEE

16th January 2018

Extra Information Book 2

Page	App. No.	Address
2	2017/0379	Lyric Hall, Clifford Street, Barrow-in-Furness
26	2017/0617	203-205 Dalton Road Barrow-in-Furness

Extra Information for Planning Committee 16/01/18

Lyric Hall, Clifford Street, Barrow-in-Furness

Please be advised that Planning Application 2017/0379 has been withdrawn.

Extra Information for Planning Committee 16/01/2018


2017/0617- 203-205 Dalton Road Barrow-in-Furness

Amended condition

2. The development shall be carried out and completed in all respects in accordance with the application dated 26/09/17 and the hereby approved documents defined by this permission as listed below, except where varied by conditions attached to this consent.

BB/203-205DR/ 001A, 002 and 003.

GROUND FLOOR PLAN, 203-205 DALTON ROAD BARROW

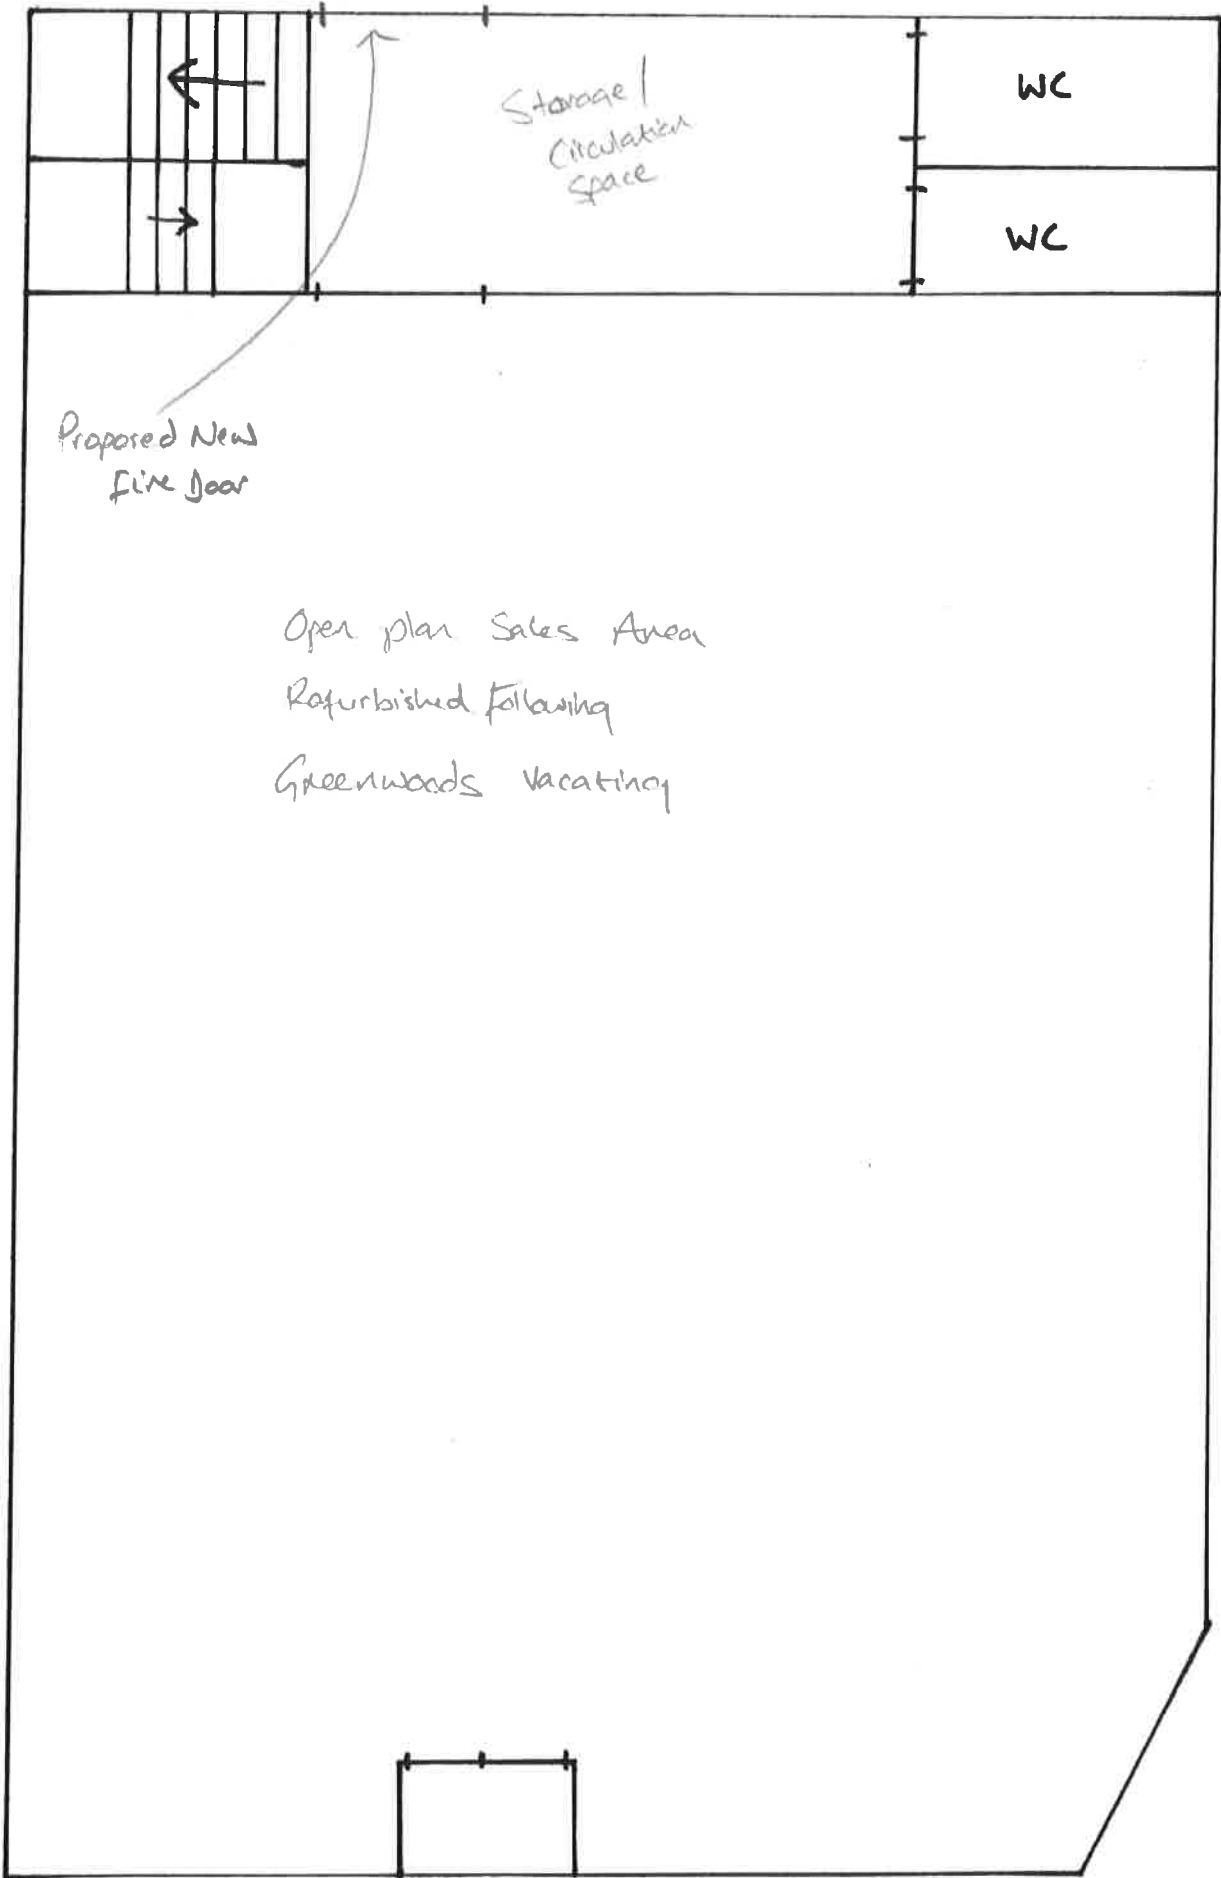

Open plan Sales Area
Refurbished Following
Greenwoods Vacating

Proposed New
Fire Door

Storage /
Circulation
Space

WC

WC

DDA
Access

SCALE 1:50

REAR ELEVATION PLAN
203-205 DALTON RD, BARROW

Rear Window
In Situ



Rear
Fire Escape
Door

