





# HIGHWAY AT BARROW IN FURNESS IN THE COUNTY OF CUMBRIA

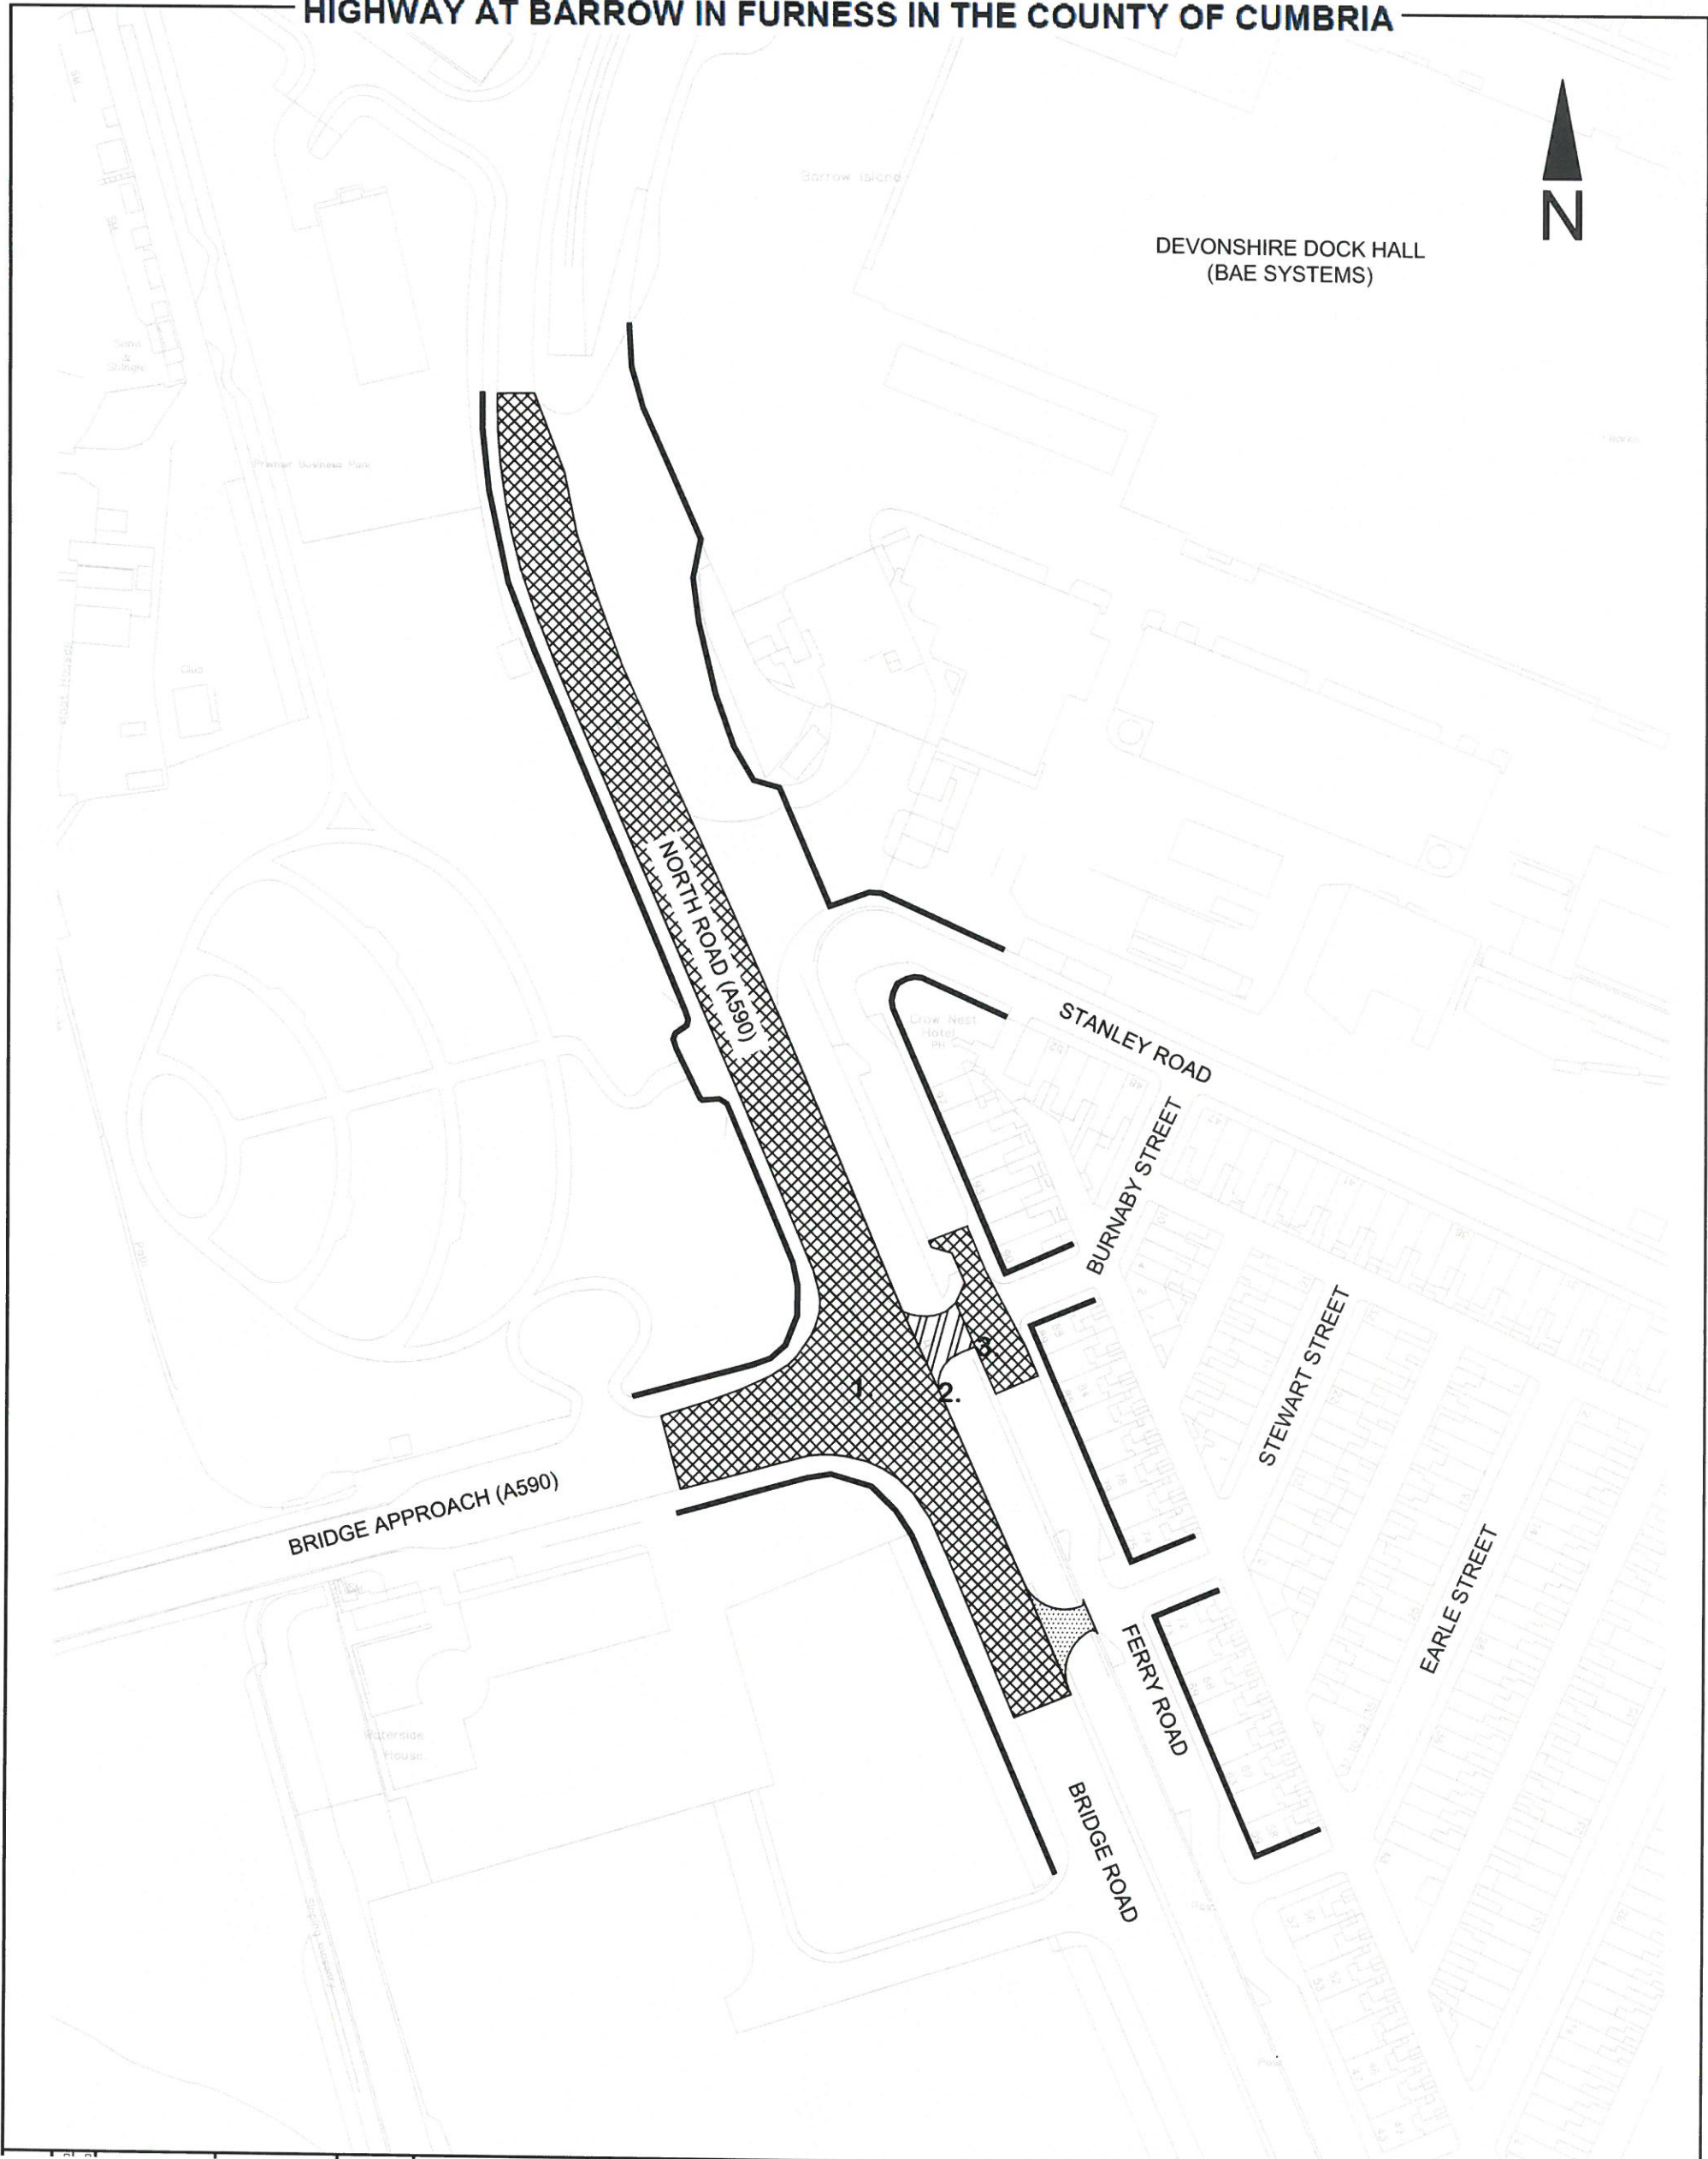

DEVONSHIRE DOCK HALL  
(BAE SYSTEMS)



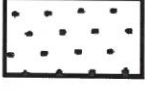Key	Scale 1:1250 at A3	National Transport Casework Team	Signed by Authority of the Secretary of State
Highway to be stopped up		Department for Transport	on.....
Proposed highway improvements		Plan No: NATTRAN/NW/S247/3048	Signature.....
Proposed new highways			DAVE CANDLISH An Official in the National Transport Casework Team Department for Transport