



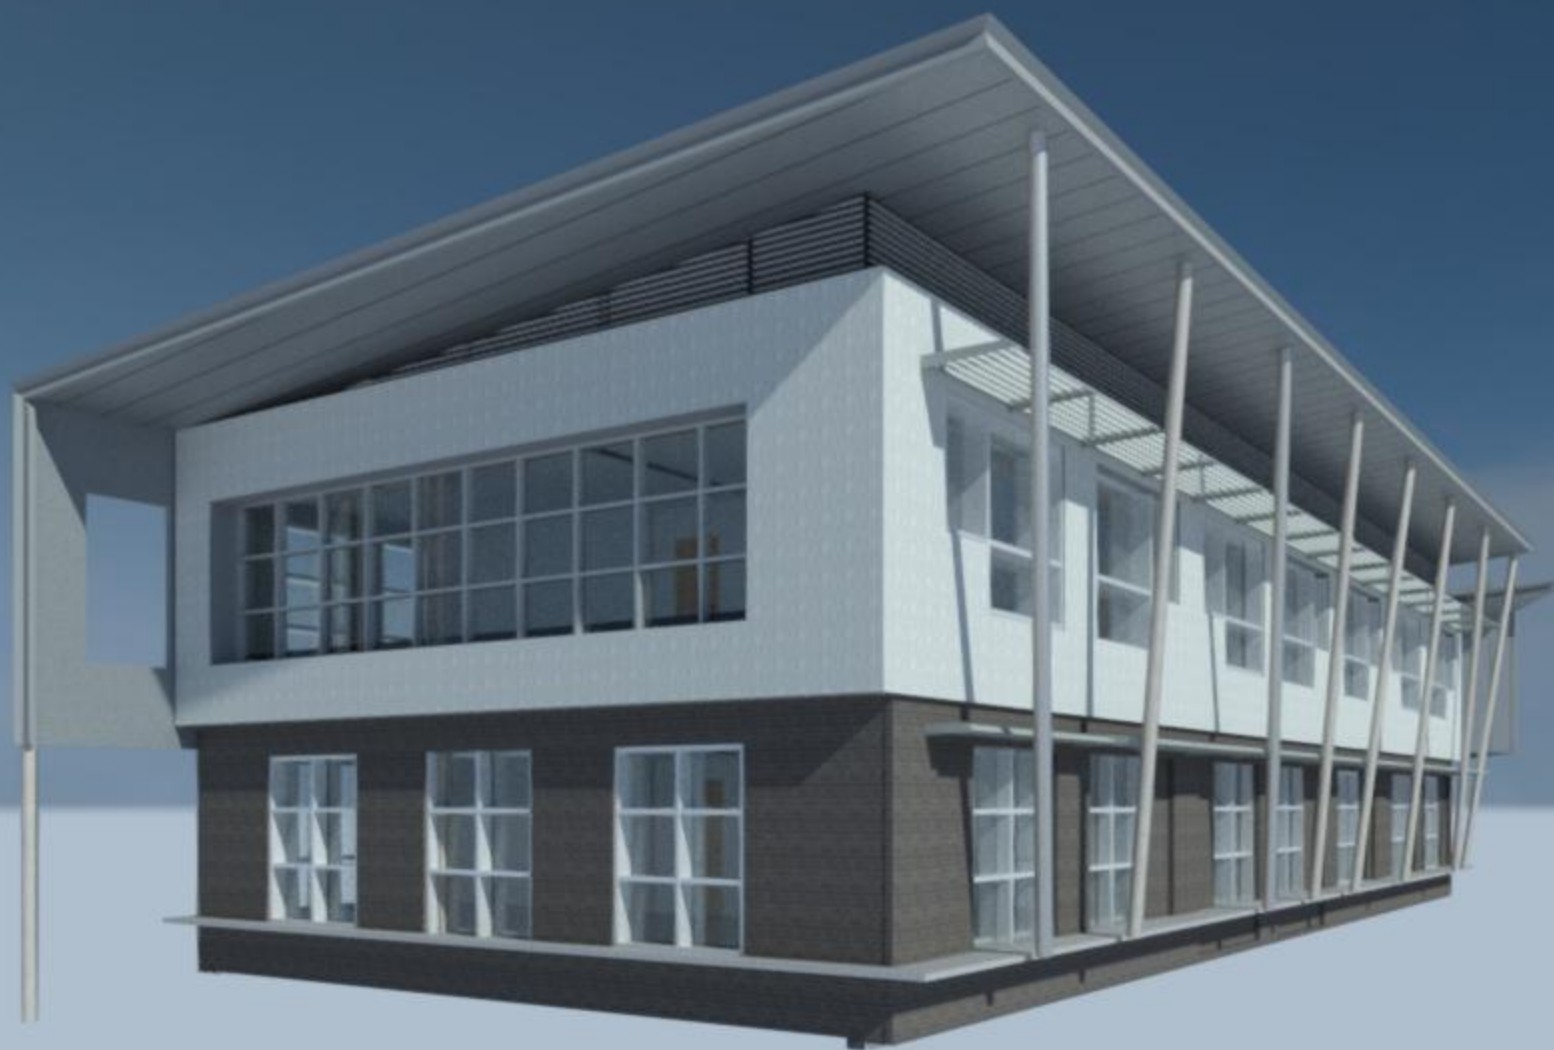

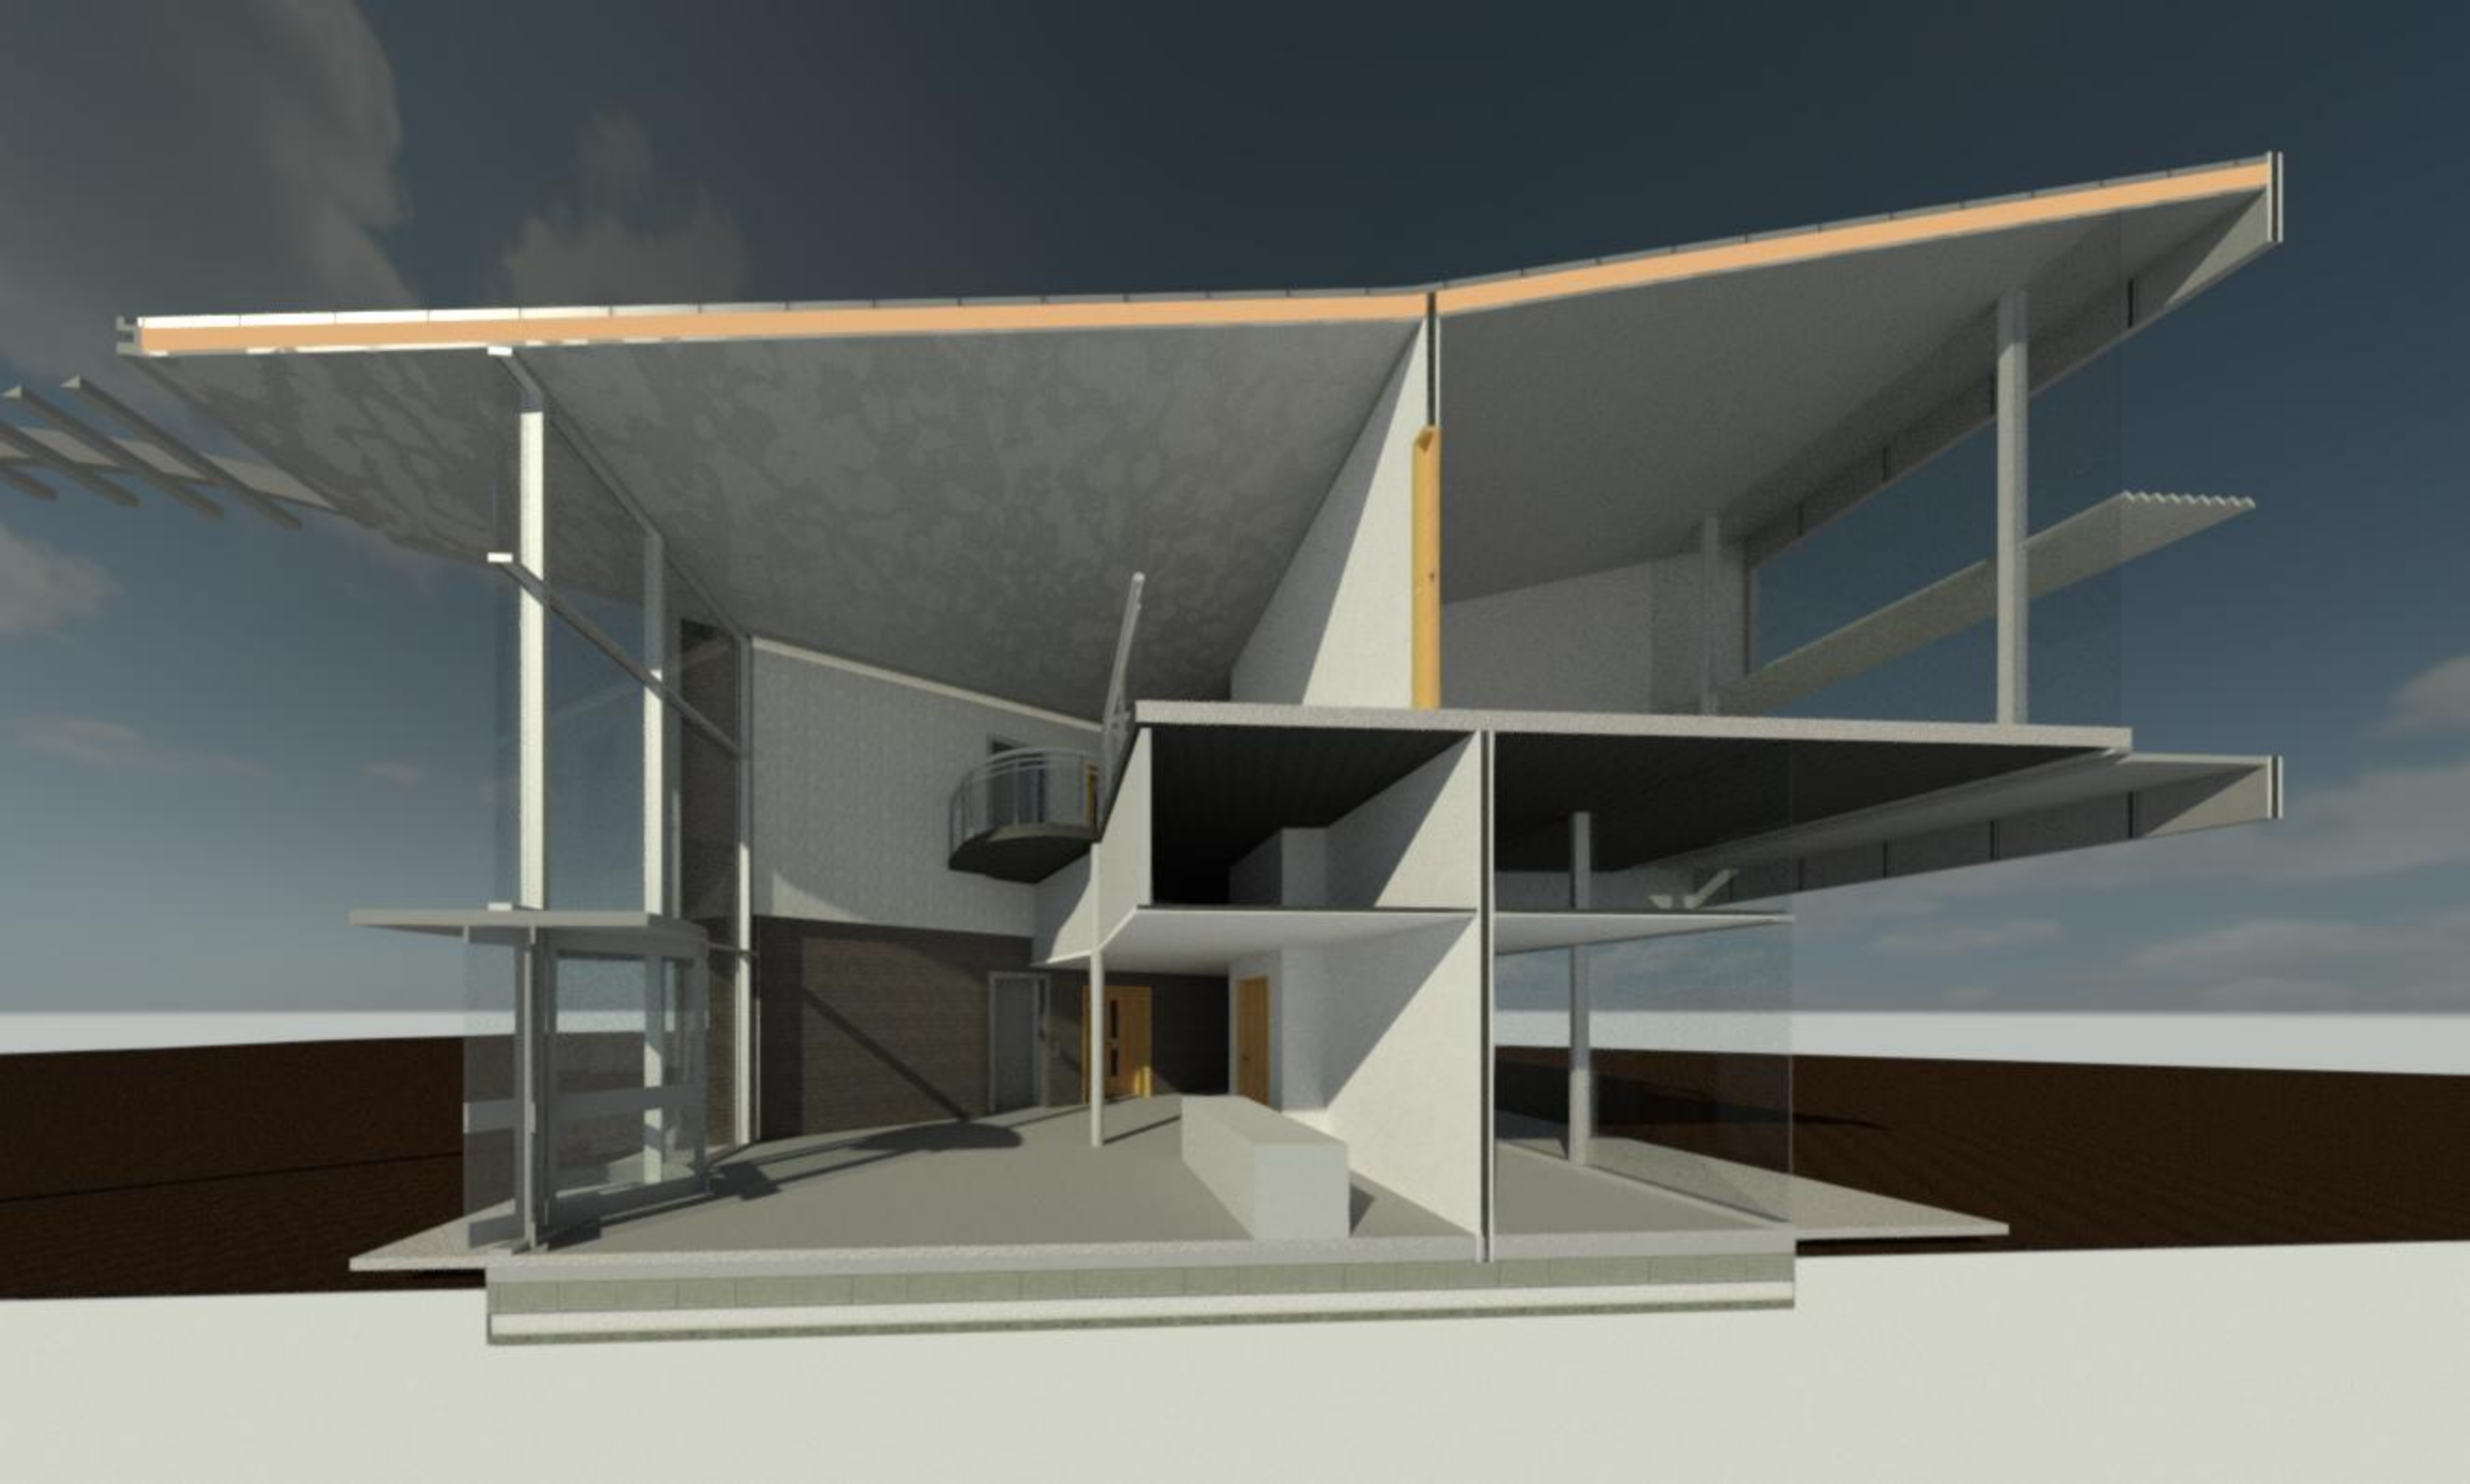










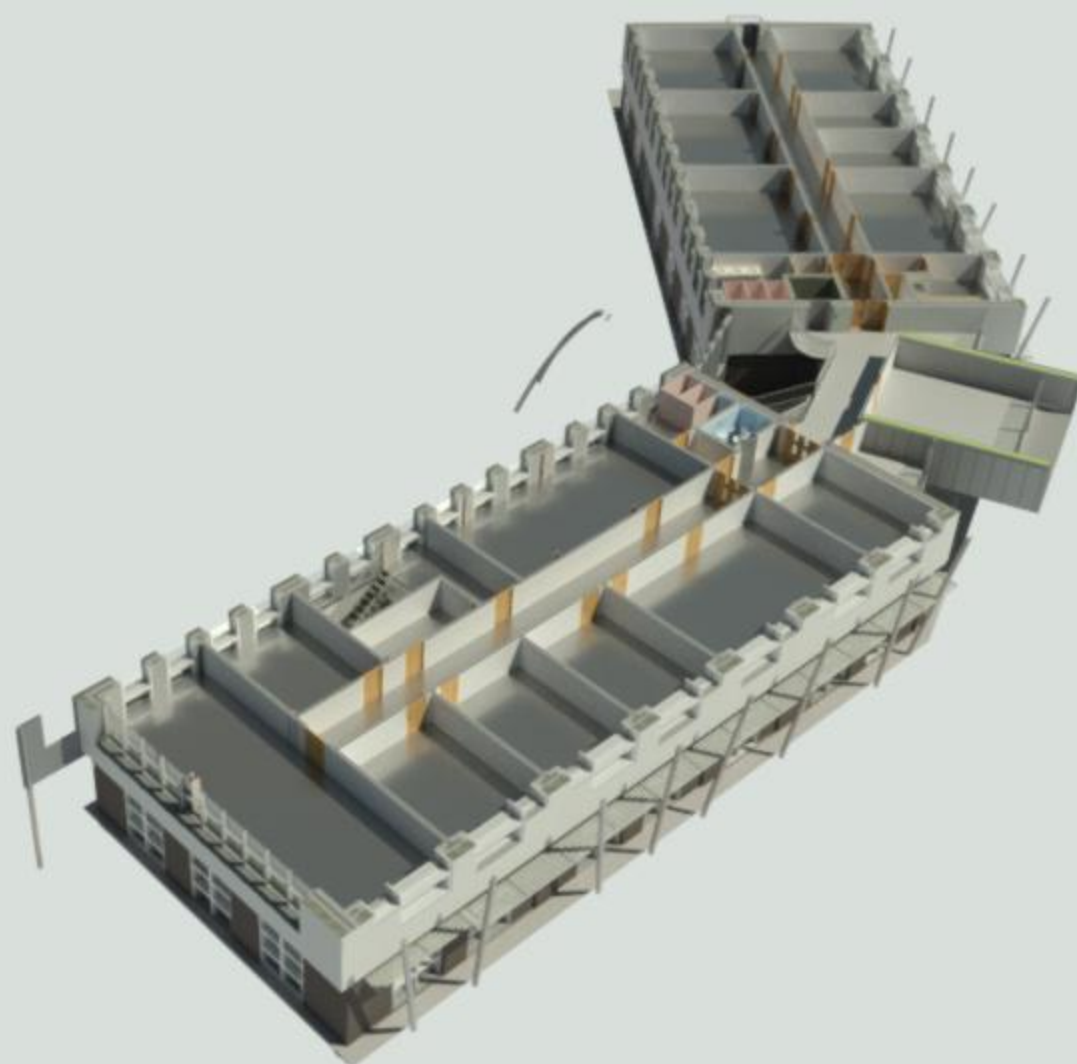




THIS DRAWING AND ITS CONTENTS ARE AND REMAIN THE COPYRIGHT
OF MELLOR ARCHITECTS LIMITED. DO NOT SCALE. IF IN DOUBT
SEEK CLARIFICATION

mellor architects

125 Highgate
Kendal
Cumbria, LA9 4EN
T: 01539 727402
F: 01539 730181
kendal@mellorarchitects.com

1 Cable Court
Pittman Way
Fulwood, Preston, PR2 9YW
T: 01772 797788
F: 01772 797780
preston@mellorarchitects.com
www.mellorarchitects.com

Visuals

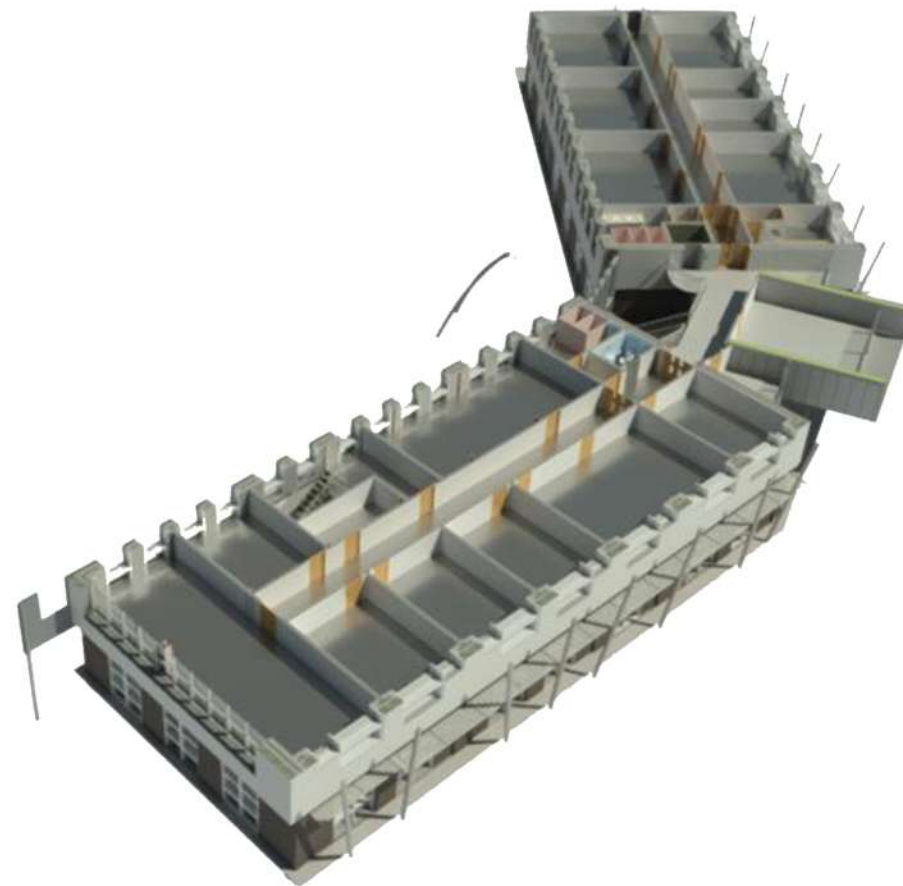

THIS DRAWING AND ITS CONTENTS ARE AND REMAIN THE COPYRIGHT
OF MELLOR ARCHITECTS LIMITED. DO NOT SCALE. IF IN DOUBT
SEEK CLARIFICATION

mellor architects

125 Highgate
Kendal
Cumbria, LA9 4EN

T: 01539 727402
F: 01539 730181
kendal@mellorarchitects.com

1 Cable Court
Pittman Way
Fulwood, Preston, PR2 9YW

T: 01772 797788
F: 01772 797780
preston@mellorarchitects.com
www.mellorarchitects.com

Visuals

