



Site Location Plan




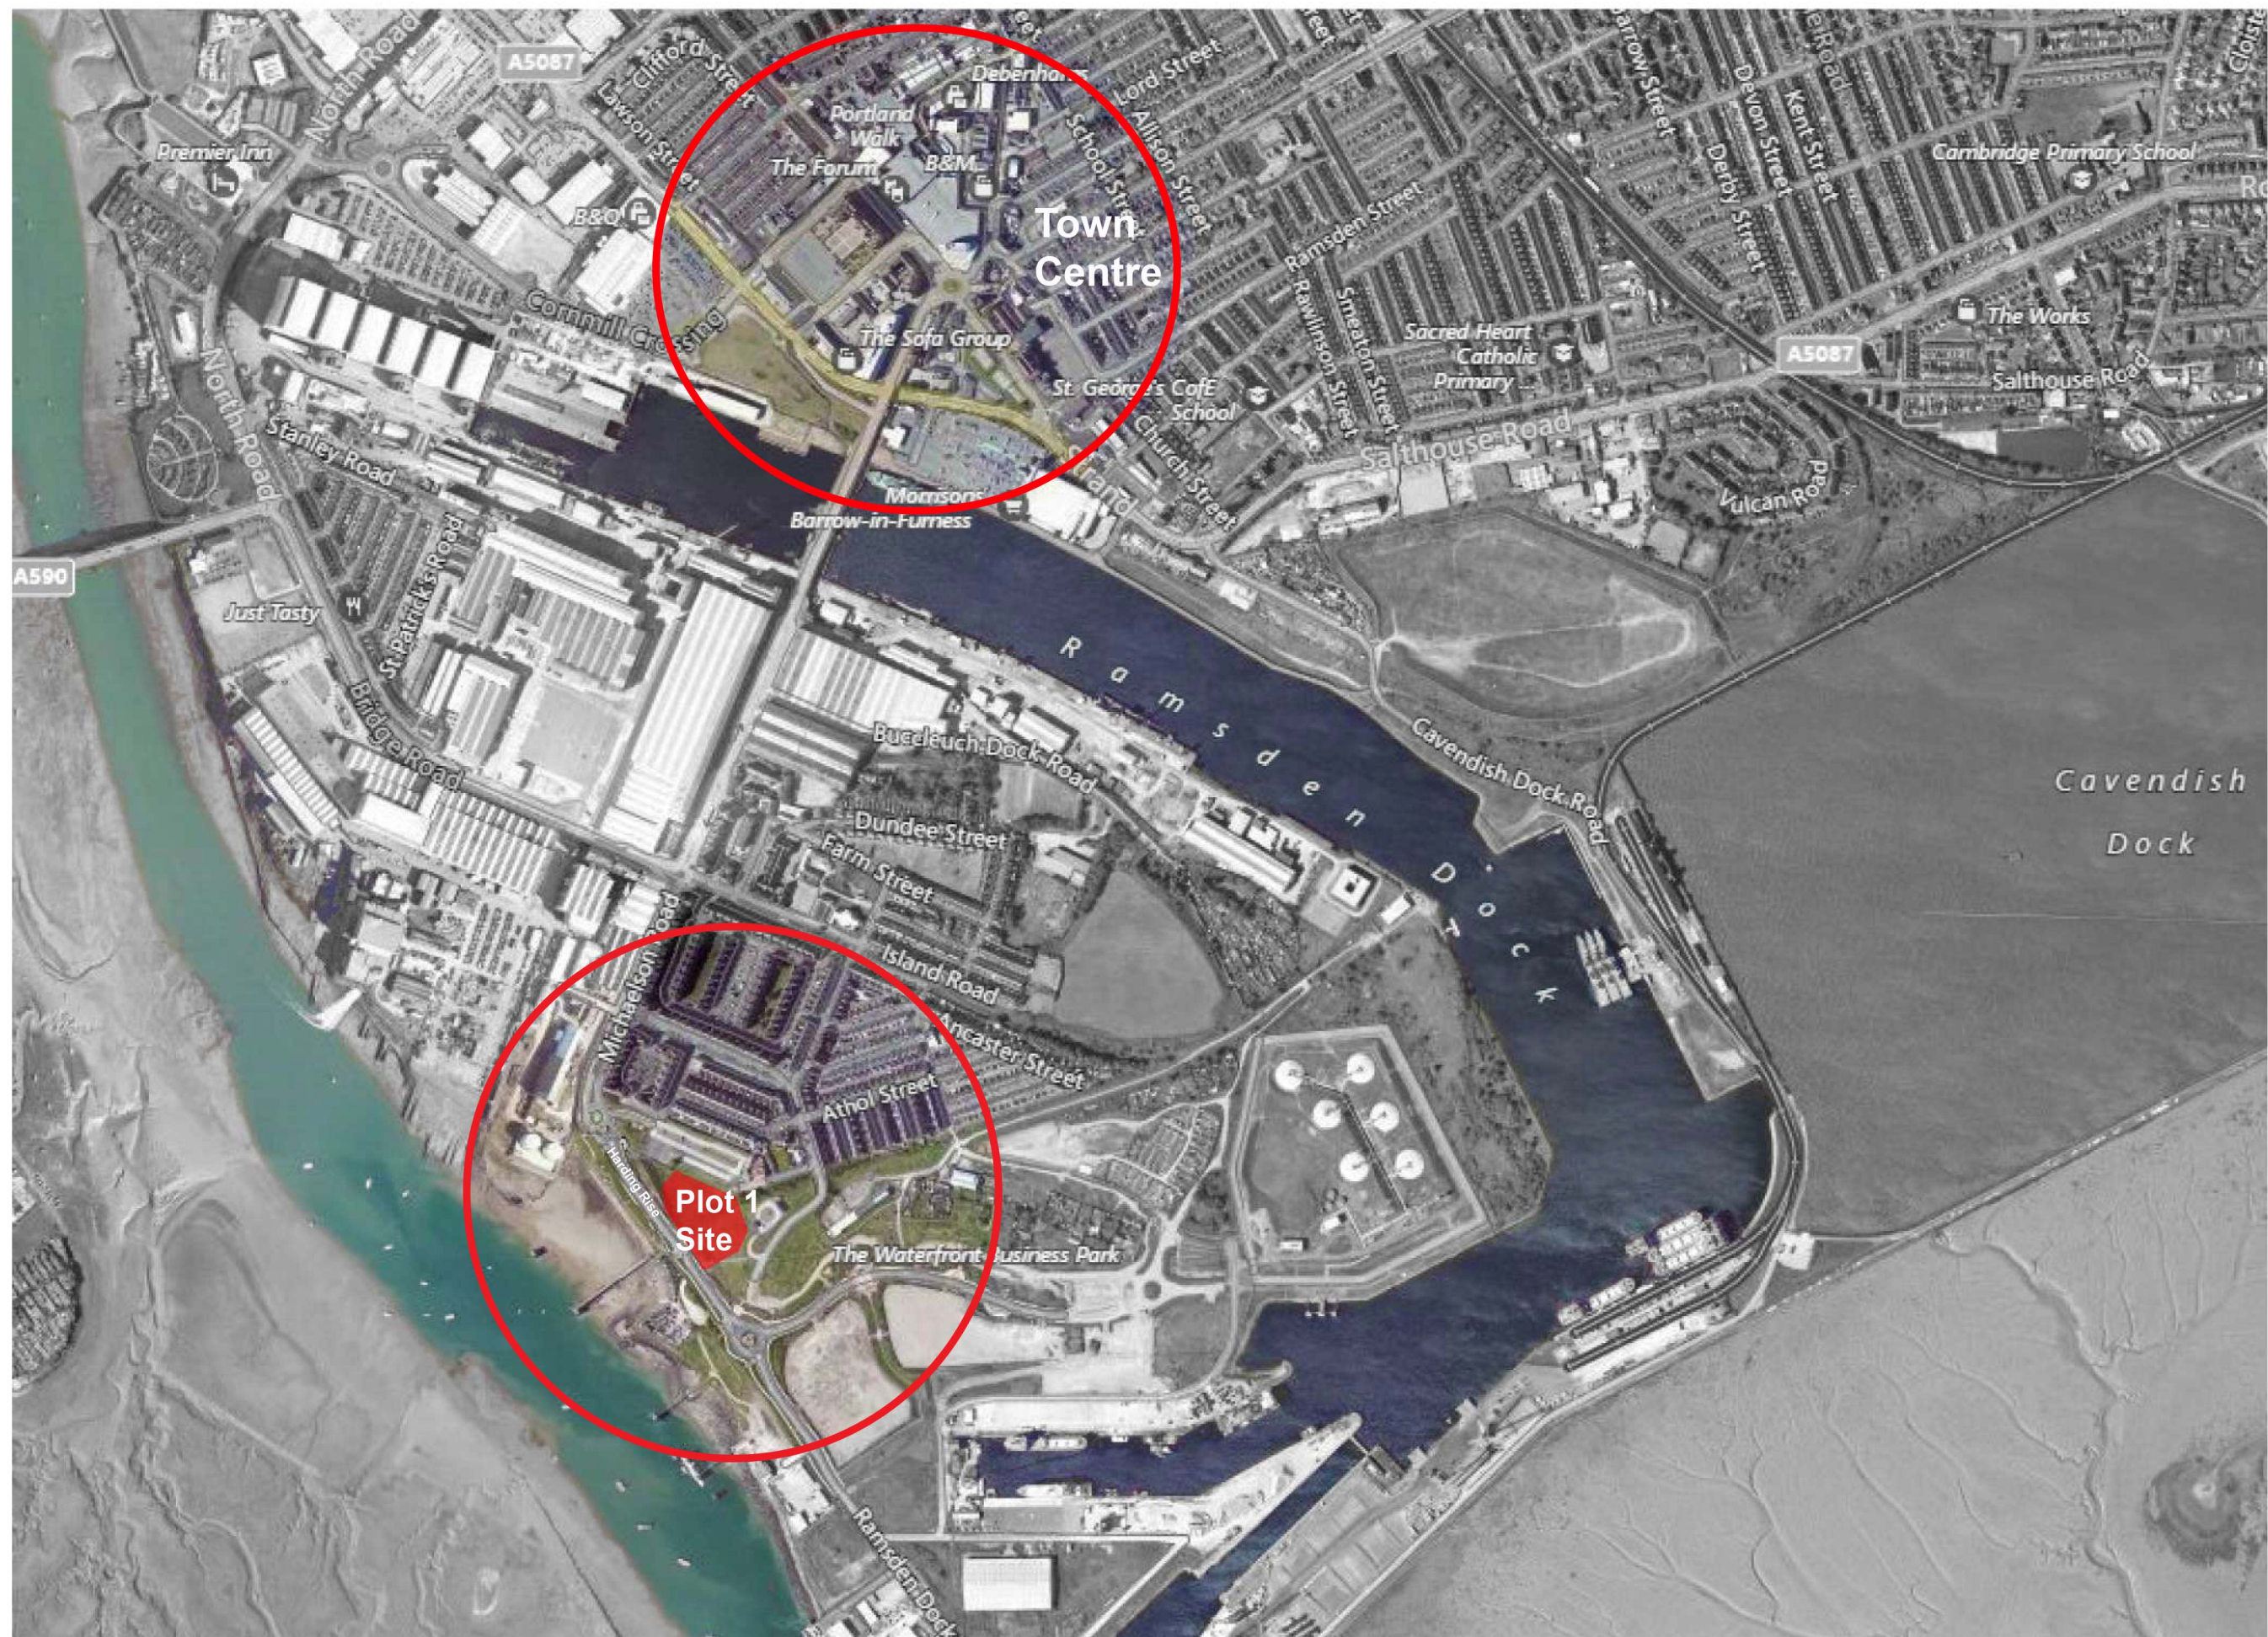

Dock's Manager's Office

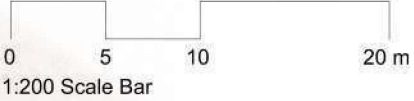

1:200 Scale Bar

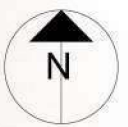

HARDING RISE

Services and Drop Off Point 25m²

Footpath to Harding Rise

1.8m wide footpath

3no. Dis. Parking

1.8m wide footpath

5no. PTW

93no. car parking spaces (3no. disabled)

Raised pedestrian crossing

1.8m wide footpath

Shelter over waste & recycling compound
Waste & Recycling storage compound

1.8m wide footpath

Phase 2 Development









